
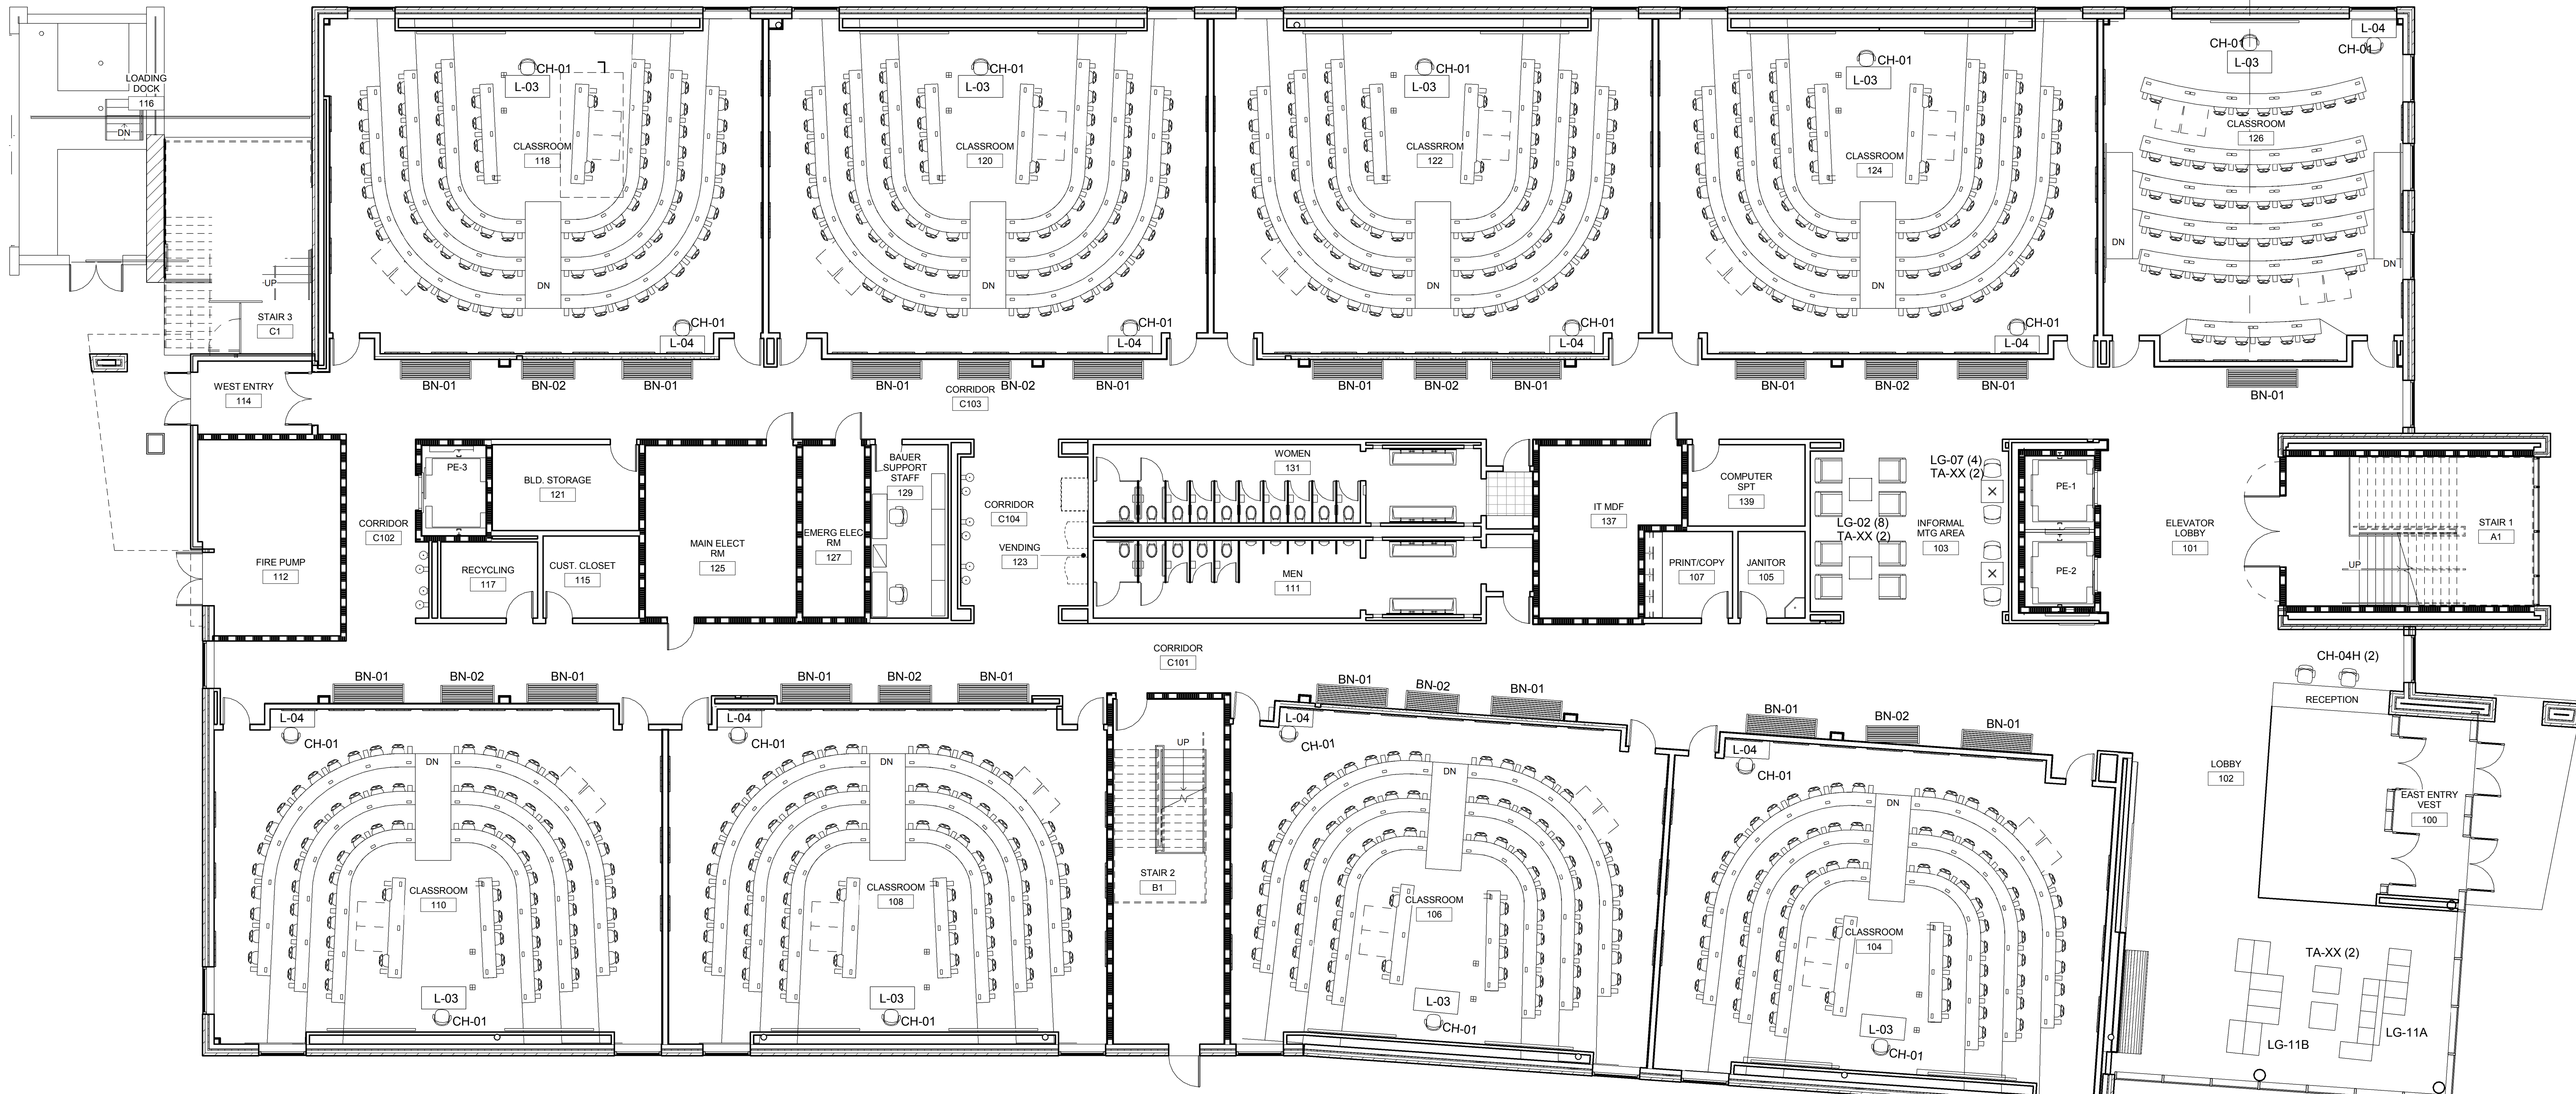


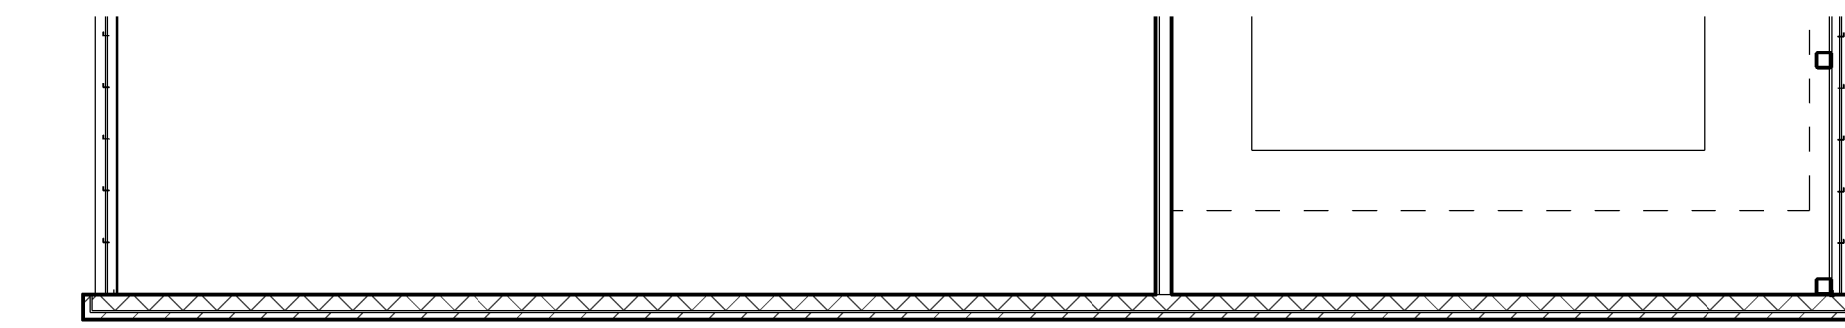

LEVEL 1 FURNITURE PLAN
12 SEPTEMBER 2011