


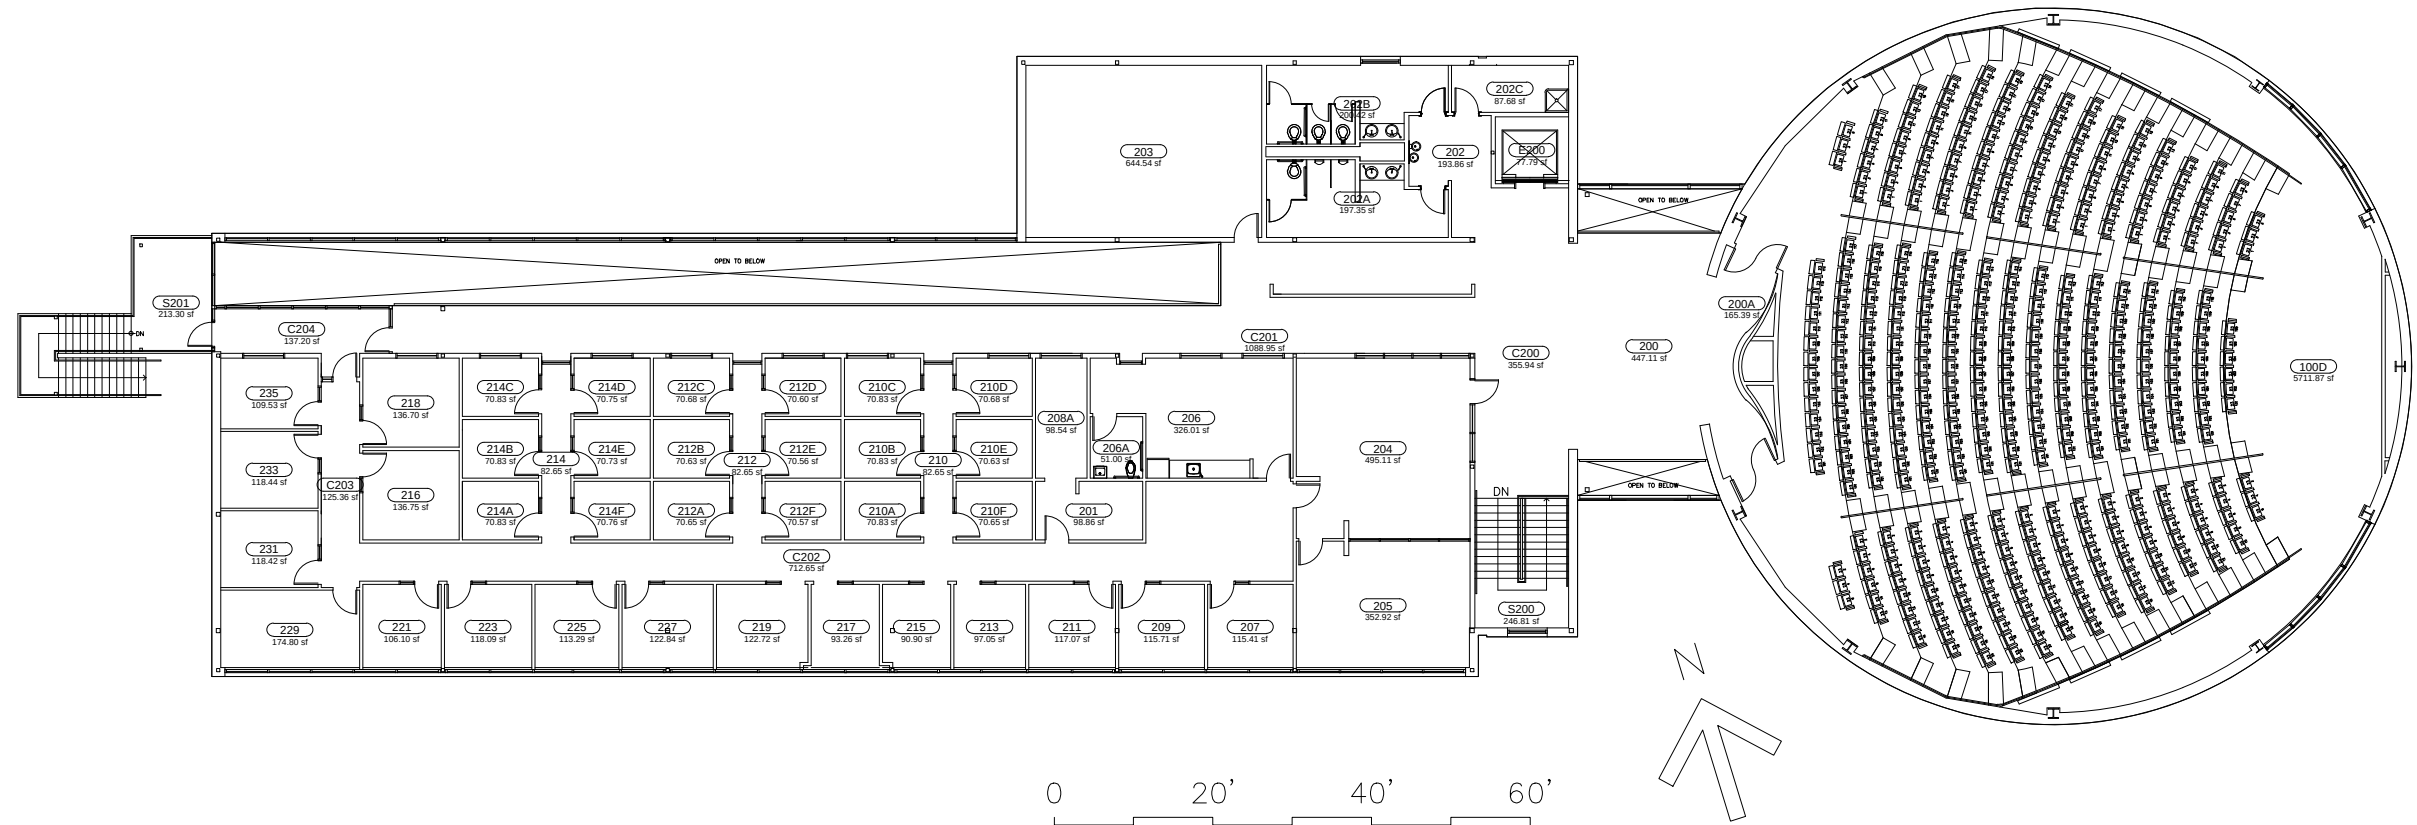

Michael J. Cemo Hall

UNIVERSITY OF HOUSTON SYSTEM FACILITIES PLANNING AND CONSTRUCTION	BUILDING NUMBER: 544	BUILDING ABBREVIATION: CEMO	FLOOR LEVEL: 02	CAMPUS: UH	DATE ISSUED: 08/11/2011	SHEET: 02 OF 02
--	-------------------------	--------------------------------	--------------------	---------------	----------------------------	--------------------