

**THE UNIVERSITY OF HOUSTON SYSTEM  
PLAN LAYOUT SIGN OFF**

BERNIE K. HARLESS \_\_\_\_\_ DATE: \_\_\_\_\_  
 KATHERINE E. MILLER \_\_\_\_\_ DATE: \_\_\_\_\_  
 SPENCER MOORE \_\_\_\_\_ DATE: \_\_\_\_\_  
 MICHAEL PARKS \_\_\_\_\_ DATE: \_\_\_\_\_  
 CRAIG NESS \_\_\_\_\_ DATE: \_\_\_\_\_

**Gensler**

**Structures+HaynesWhaley**

Structural Engineer  
 Texas Firm Registration No. F-8830  
 1018 W. 11th Street, Suite 100B  
 Austin, Texas 78703  
 512-236-1285

**E&C Engineers & Consultant Inc.**

MEP&Fire Protection Engineer  
 Texas Firm Registration No. F-003068  
 1010 Lamar, Suite 550  
 Houston, TX 77002  
 (713) 580-8800

**Walter P. Moore Associates, Inc.**

Civil Engineer  
 Texas Firm Registration No. 1856  
 1301 McKinney, Suite 1100  
 Houston, TX 77010  
 (713) 630-7300

**4b Technology Group**

IT, Audio Visual & Security Consultant  
 12000 Northborough Dr., Suite 290  
 Houston, TX 77067  
 (832)249-9379

**Clark Condon Associates, Inc.**

Landscape Architect  
 10401 Stella Link Road  
 Houston, TX 77025  
 (713) 871-1414

**New Classroom and  
Business Building**

Houston, Texas 77004

UH Project No. : P770776



Issue	Date	Description
1	15 08.22.2011	GMP2 - ISSUE FOR CONSTRUCTION

Seal/Signature


Project Name  
**New Classroom and Business Building**  
 Project Number  
**02.7044.000**

Description  
**FURNITURE PLAN - LEVEL 5**

Scale  
**1/8" = 1'-0"**

**A1.65**

© 2011 Gensler

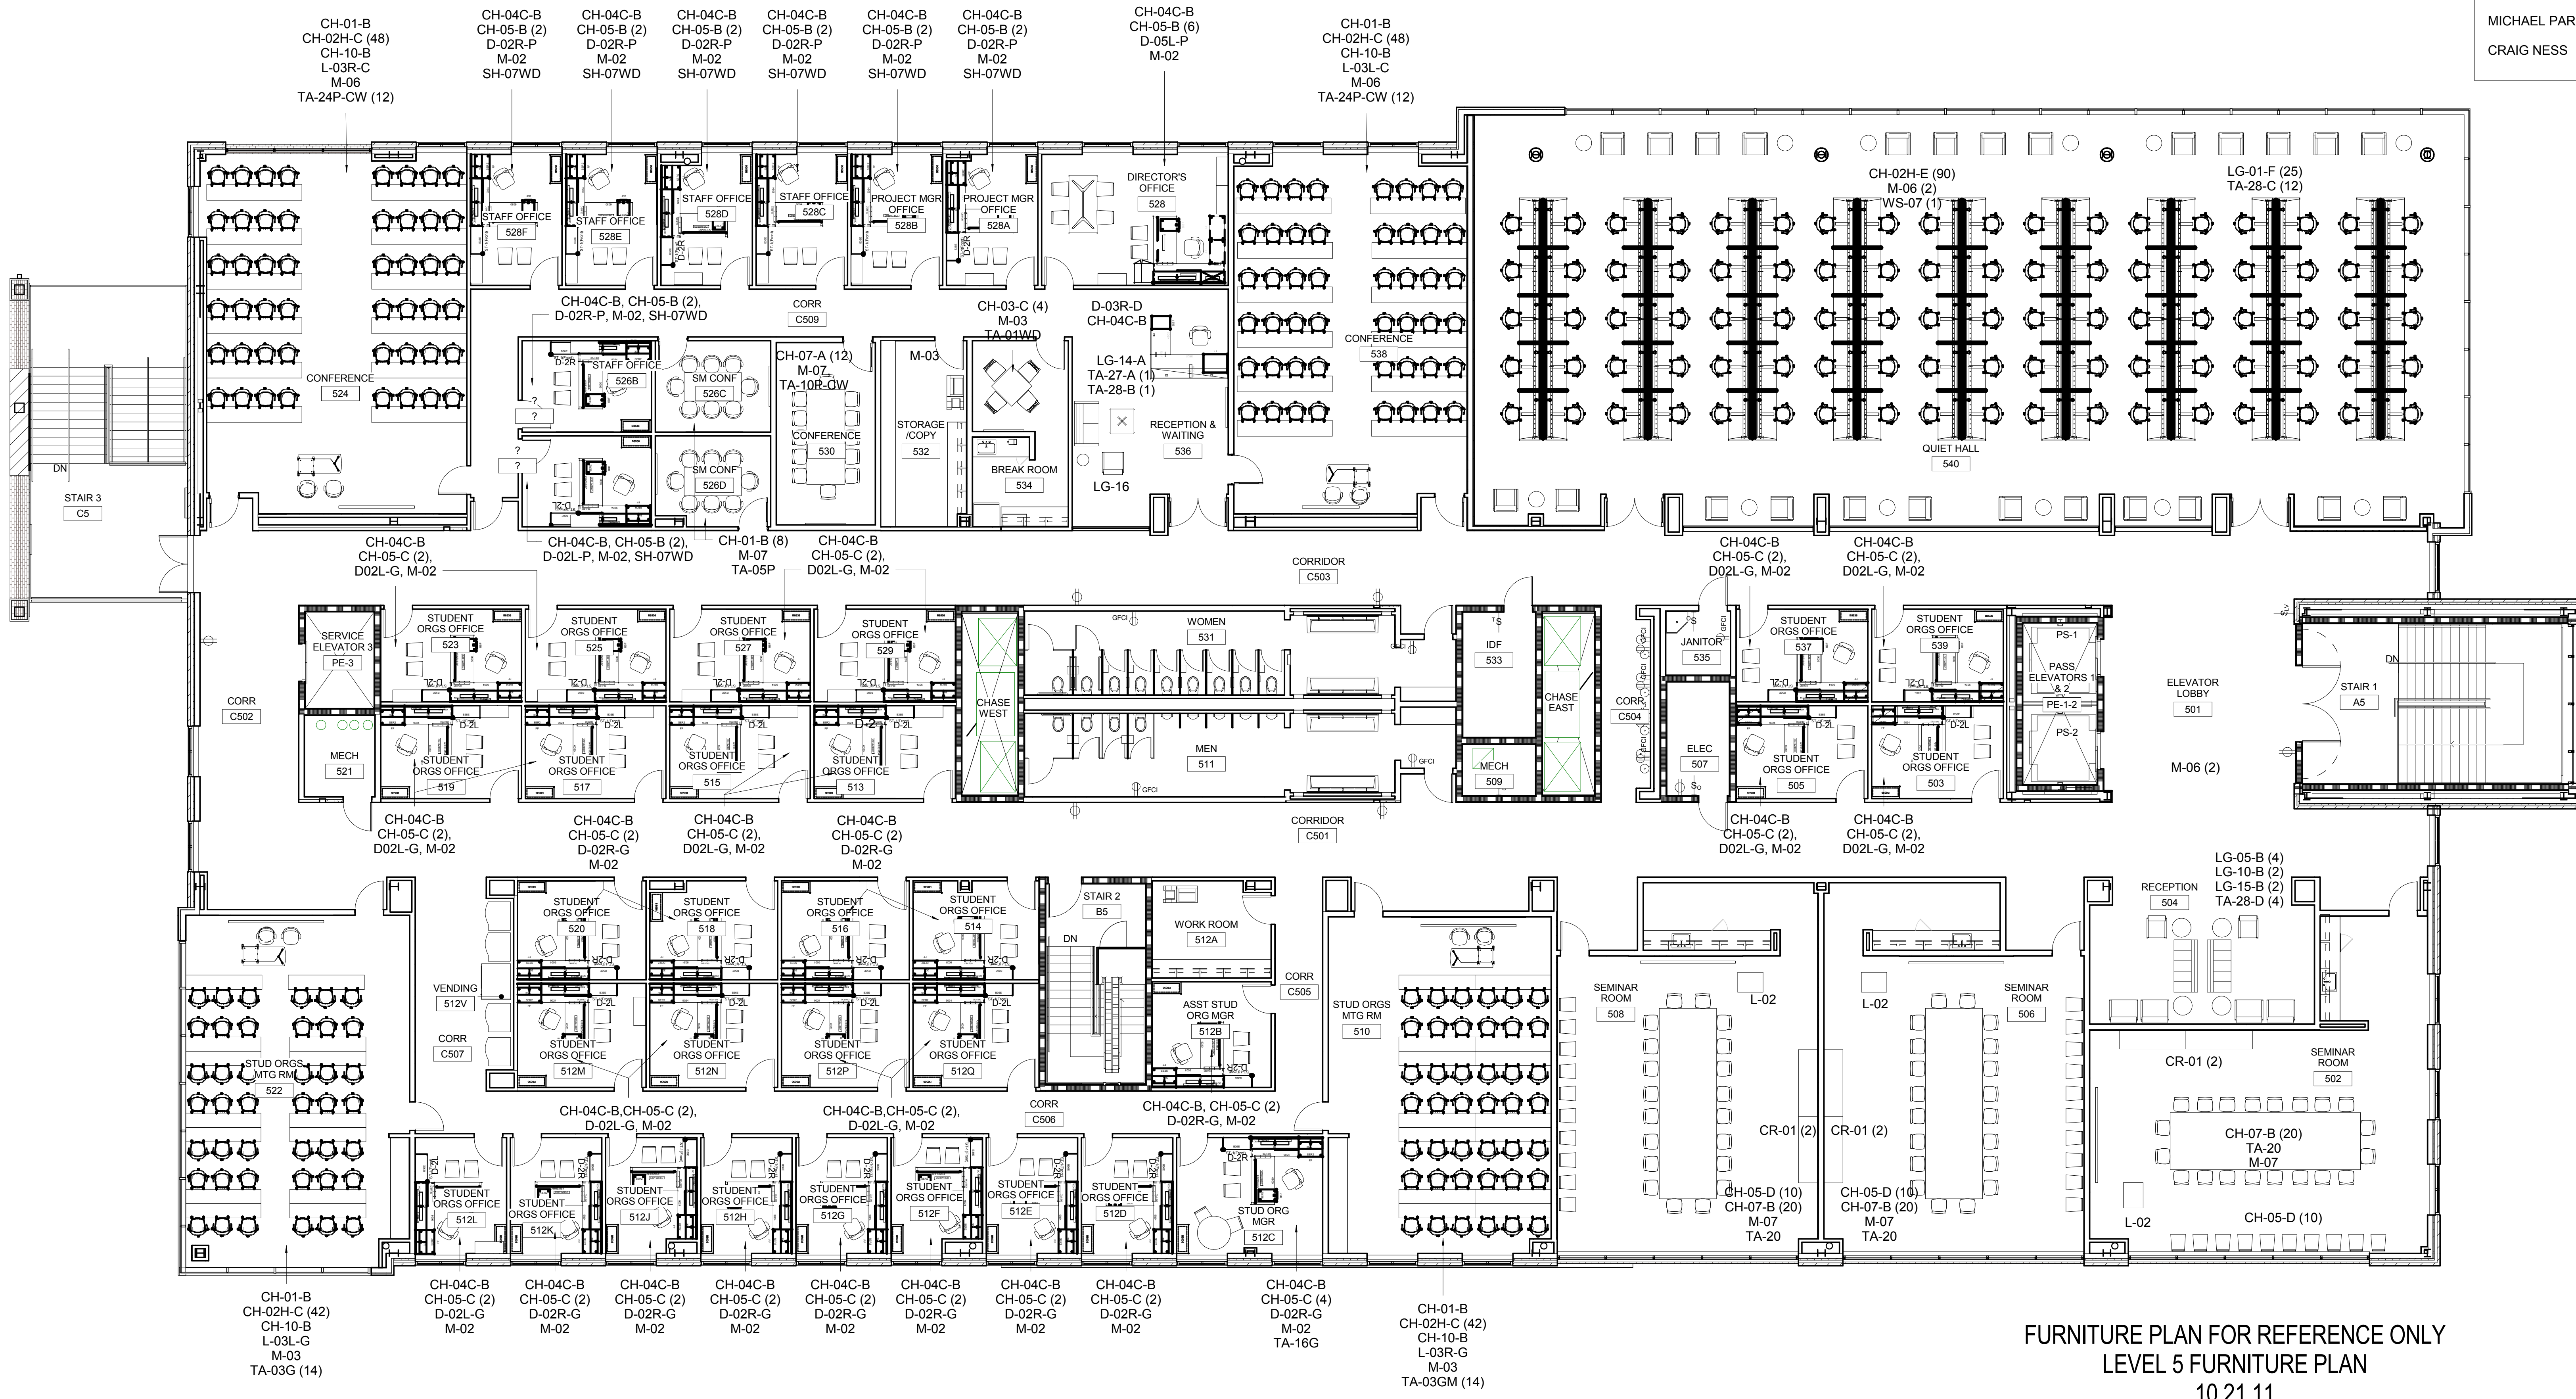

FURNITURE PLAN FOR REFERENCE ONLY  
 LEVEL 5 FURNITURE PLAN  
 10.21.11

**LEVEL 5 FURNITURE PLAN**  
 SCALE: 1/8" = 1'-0"

**KEY NOTES**

**SHEET NOTES**

**GENERAL NOTES**

**LEGEND**

NOTE: EVERY SHEETNOTE MAY NOT APPEAR ON THIS PAGE

J:\02.7044.000\BIM\Building Model\ User Model Files\Terry Newell\_02.7044.000\_UH CENTRAL.rvt